


PHASE 2

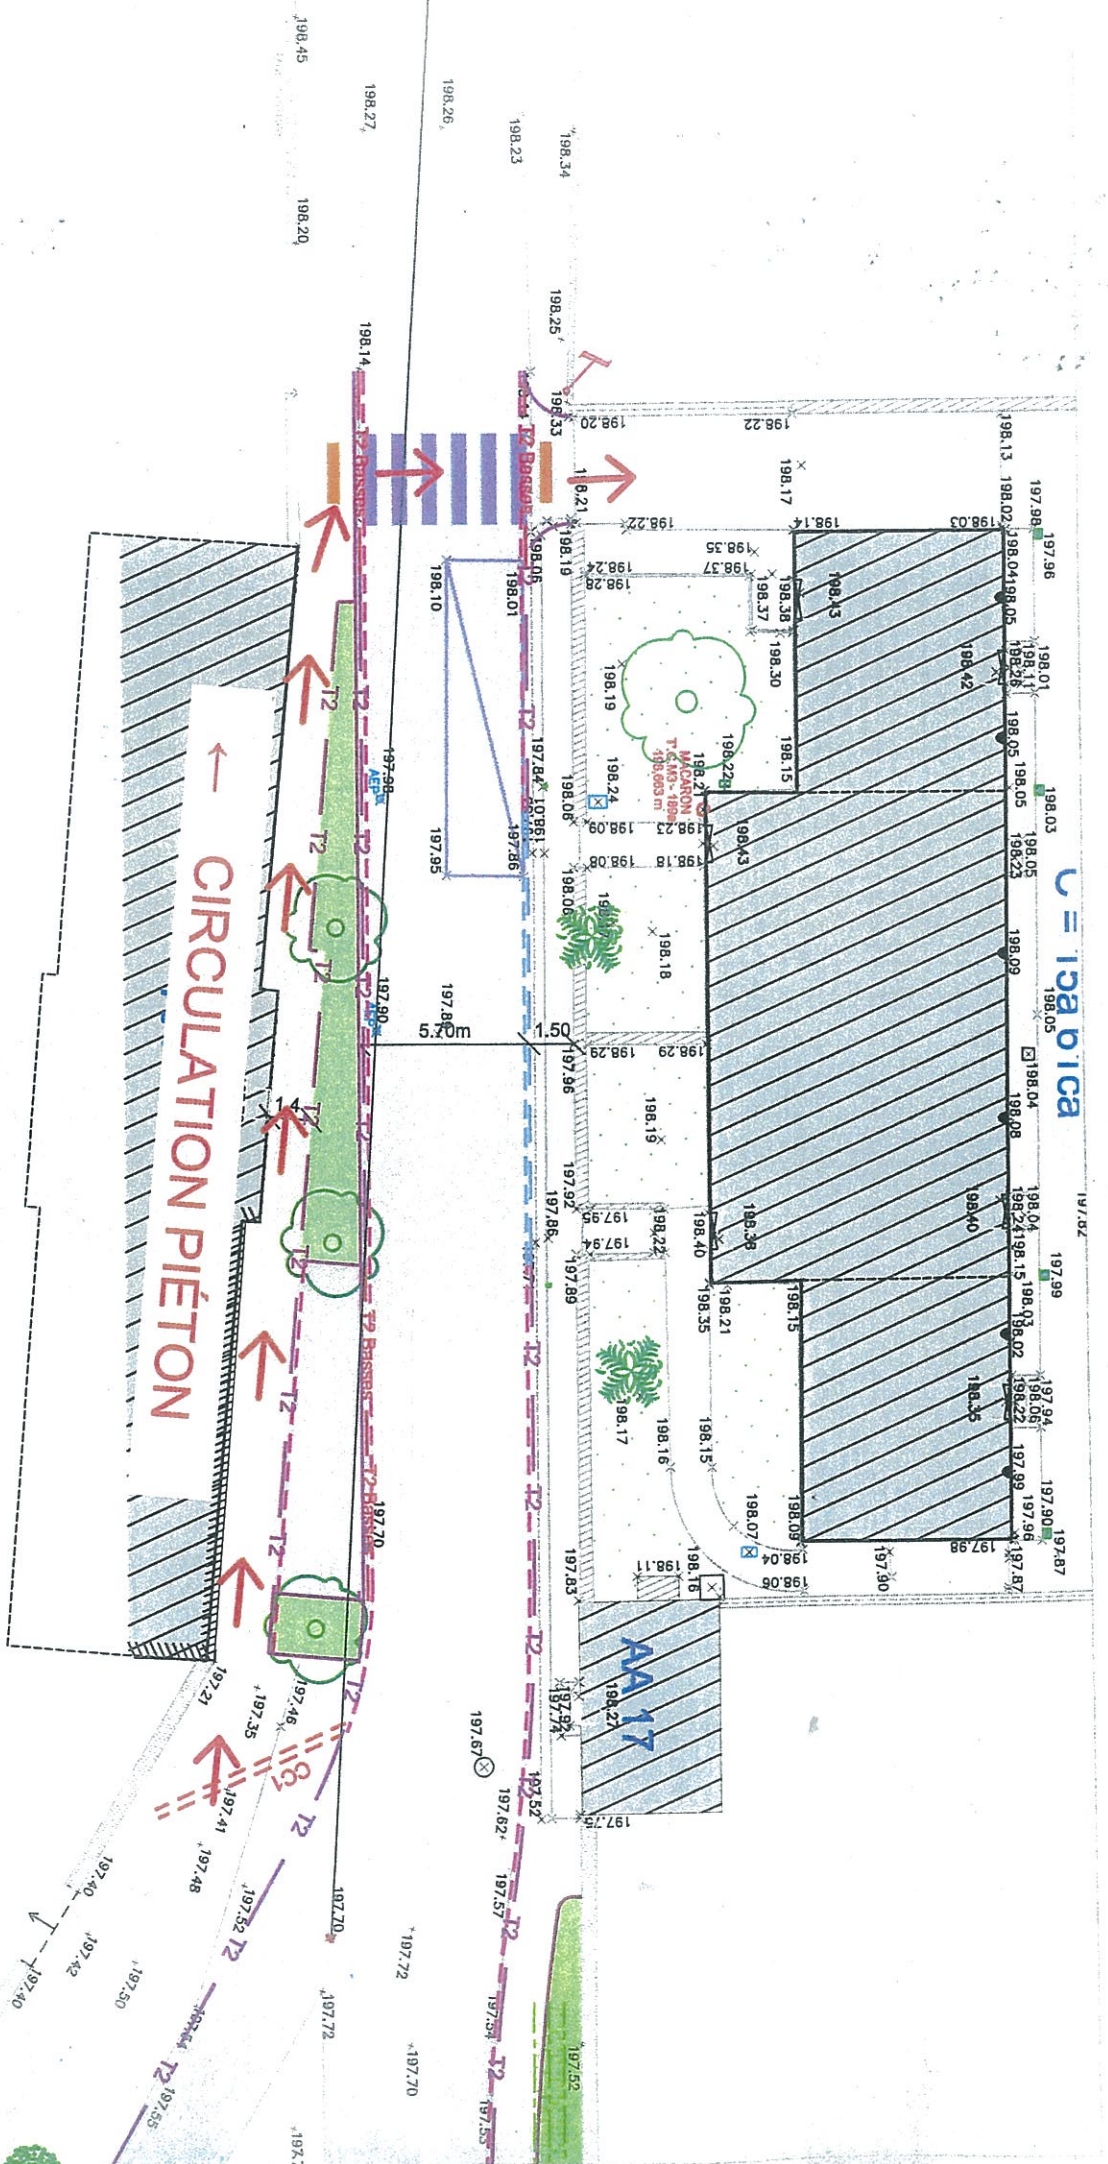

C18

